
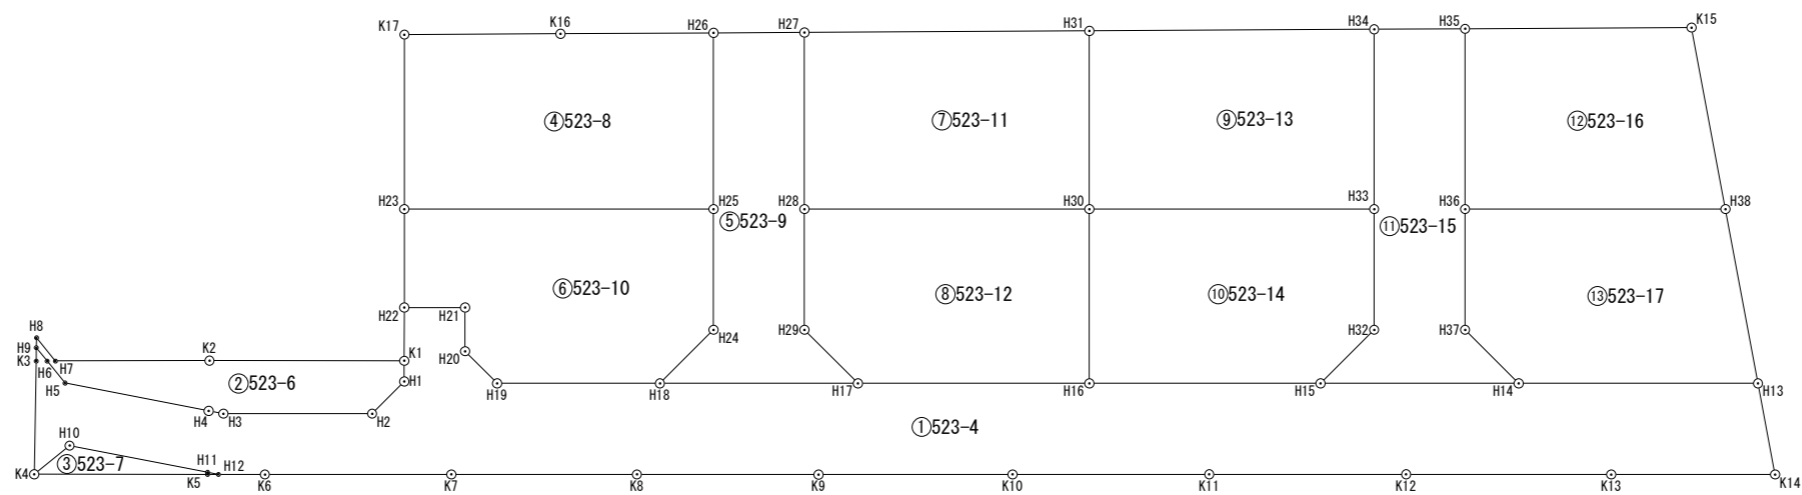


地番 523-4, 523-6~523-17

地積測量図 ①/4

土地の所在 防府市大字新田字見世屋

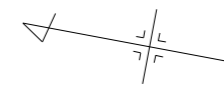

作製者 土地家屋調査士 吉村憲和
(令和 6年 8月 10日作製)

申請人 株式会社防府リビング

縮尺 1/500

地番 523-4, 523-6~523-17

地積測量図 ②/4

土地の所在 防府市大字新田字見世屋

地番	523-4			
測点	Xn	Yn	(Xn+1 - Xn-1)Yn	距離
K4	-217690.559	-55583.251	177532.903694	3.000
H10	-217692.501	-55580.965	623451.684405	9.275
H11	-217701.776	-55581.018	555810.180000	0.725
H12	-217702.501	-55581.022	208206.508412	3.073
K6	-217705.522	-55580.459	839820.735490	12.301
K7	-217717.611	-55578.187	1340934.917749	12.248
K8	-217729.649	-55575.929	1324207.660283	11.993
K9	-217741.438	-55573.728	1354331.751360	12.802
K10	-217754.019	-55571.359	1407844.808906	12.976
K11	-217766.772	-55568.965	1418342.262660	12.994
K12	-217779.543	-55566.568	1449009.393736	13.536
K13	-217792.849	-55564.082	1329648.482260	10.809
K14	-217803.473	-55562.091	467332.747401	6.117
H13	-217801.260	-55556.388	-985348.097568	15.794
H14	-217785.737	-55559.299	-1576272.871929	13.072
H15	-217772.889	-55561.709	-1547449.157359	15.264
H16	-217757.886	-55564.522	-1667213.482610	15.263
H17	-217742.884	-55567.335	-1547550.279750	13.072
H18	-217730.036	-55569.744	-1300665.428064	10.742
H19	-217719.478	-55571.724	-724377.422340	3.001
H20	-217717.001	-55570.029	-167099.077203	2.877
H21	-217716.471	-55567.201	-248385.388470	4.009
H22	-217712.531	-55567.940	-183040.794360	3.509
K1	-217713.177	-55571.389	49903.107322	1.368
H1	-217713.429	-55572.734	-80191.455162	3.001
H2	-217711.734	-55575.211	-630222.892740	9.813
H3	-217702.089	-55577.020	-591172.761740	0.992
H4	-217701.097	-55577.014	-591450.582988	9.650
H5	-217691.447	-55576.958	-615792.694640	1.875
H6	-217690.017	-55575.745	-127157.304560	1.125
H9	-217689.159	-55575.017	-39458.262070	0.876
K3	-217689.307	-55575.880	77806.232000	7.477
		倍面積	1335.422125	
		面積	667.7110625	
		地積	667.71	m ²

地番	523-6			
測点	Xn	Yn	(Xn+1 - Xn-1)Yn	距離
H9	-217689.159	-55575.017	53796.616456	1.125
H6	-217690.017	-55575.745	127157.304560	1.875
H5	-217691.447	-55576.958	615792.694640	9.650
H4	-217701.097	-55577.014	591450.582988	0.992
H3	-217702.089	-55577.020	591172.761740	9.813
H2	-217711.734	-55575.211	630222.892740	3.001
H1	-217713.429	-55572.734	80191.455162	1.368
K1	-217713.177	-55571.389	-716092.918654	12.852
K2	-217700.543	-55573.747	-1257745.042104	10.177
H7	-217690.545	-55575.645	-638786.463630	1.962
H8	-217689.049	-55574.375	-77026.083750	0.651
		倍面積	133.800148	
		面積	66.9000740	
		地積	66.90	m ²

地番	523-7			
測点	Xn	Yn	(Xn+1 - Xn-1)Yn	距離
K4	-217690.559	-55583.251	516813.067798	11.434
K5	-217701.799	-55581.153	663750.129126	0.714
H12	-217702.501	-55581.022	-1278.363506	0.725
H11	-217701.776	-55581.018	-555810.180000	9.275
H10	-217692.501	-55580.965	-623451.684405	3.000
		倍面積	22.969013	
		面積	11.4845065	
		地積	11.48	m ²

地番	523-8			
測点	Xn	Yn	(Xn+1 - Xn-1)Yn	距離
K17	-217709.218	-55550.228	-444179.623088	11.518
H23	-217711.336	-55561.550	1231966.248150	20.404
H25	-217731.391	-55557.790	995151.134480	11.630
H26	-217729.248	-55546.359	-669833.543181	10.099
K16	-217719.332	-55548.275	-1112631.948250	10.301
		倍面積	472.268111	
		面積	236.1340555	
		地積	236.13	m ²

作製者 土地家屋調査士 吉村憲和
 (令和 6年 8月 10日作製)

申請人 株式会社防府リビング
 縮尺

地番	523-4, 523-6~523-17	地積測量図 3/4
土地の所在	防府市大字新田字見世屋	

地番 523-9				
測点	Xn	Yn	(Xn+1 - Xn-1)Yn	距離
H17	-217742.884	-55567.335	484602.728535	5.001
H29	-217738.757	-55564.511	-310883.439045	7.963
H28	-217737.289	-55556.684	-201004.082712	11.663
H27	-217735.139	-55545.221	-446639.122061	6.000
H26	-217729.248	-55546.359	-208187.753532	11.630
H25	-217731.391	-55557.790	200619.179690	7.963
H24	-217732.859	-55565.617	-75291.411035	5.000
H18	-217730.036	-55569.744	557086.683600	13.072
倍面積			302.783440	
面積			151.3917200	
地積			151.39	m ²

地番 523-10				
測点	Xn	Yn	(Xn+1 - Xn-1)Yn	距離
H23	-217711.336	-55561.550	-1047890.833000	6.501
H22	-217712.531	-55567.940	285341.371900	4.009
H21	-217716.471	-55567.201	248385.388470	2.877
H20	-217717.001	-55570.029	167099.077203	3.001
H19	-217719.478	-55571.724	724377.422340	10.742
H18	-217730.036	-55569.744	743578.744464	5.000
H24	-217732.859	-55565.617	75291.411035	7.963
H25	-217731.391	-55557.790	-1195770.314170	20.404
倍面積			412.268242	
面積			206.1341210	
地積			206.13	m ²

地番 523-11				
測点	Xn	Yn	(Xn+1 - Xn-1)Yn	距離
H27	-217735.139	-55545.221	-905887.009289	11.663
H28	-217737.289	-55556.684	1146023.277552	18.800
H30	-217755.767	-55553.219	906017.448671	11.765
H31	-217753.598	-55541.656	-1145713.279968	18.800
倍面積			440.436966	
面積			220.2184830	
地積			220.21	m ²

地番 523-12				
測点	Xn	Yn	(Xn+1 - Xn-1)Yn	距離
H28	-217737.289	-55556.684	-945019.194840	7.963
H29	-217738.757	-55564.511	310883.439045	5.001
H17	-217742.884	-55567.335	1062947.551215	15.263
H16	-217757.886	-55564.522	715837.736926	11.500
H30	-217755.767	-55553.219	-1144229.651743	18.800
倍面積			419.880603	
面積			209.9403015	
地積			209.94	m ²

地番 523-13				
測点	Xn	Yn	(Xn+1 - Xn-1)Yn	距離
H31	-217753.598	-55541.656	-904773.576240	11.765
H30	-217755.767	-55553.219	1147007.312693	18.800
H33	-217774.245	-55549.754	904905.492660	11.867
H34	-217772.057	-55538.090	-1146694.944230	18.800
倍面積			444.284883	
面積			222.1424415	
地積			222.14	m ²

地番 523-14				
測点	Xn	Yn	(Xn+1 - Xn-1)Yn	距離
H30	-217755.767	-55553.219	-908795.109621	11.500
H16	-217757.886	-55564.522	951375.745684	15.264
H15	-217772.889	-55561.709	990443.024634	5.001
H32	-217775.712	-55557.581	75336.079836	7.963
H33	-217774.245	-55549.754	-1107939.843530	18.800
倍面積			419.897003	
面積			209.9485015	
地積			209.94	m ²

地番 523-15				
測点	Xn	Yn	(Xn+1 - Xn-1)Yn	距離
H14	-217785.737	-55559.299	484532.646579	5.000
H37	-217781.610	-55556.476	-310838.483220	7.964
H36	-217780.142	-55548.648	-203363.600328	11.900
H35	-217777.949	-55536.952	-449016.256920	6.001
H34	-217772.057	-55538.090	-205713.085360	11.867
H33	-217774.245	-55549.754	203034.350870	7.963
H32	-217775.712	-55557.581	-75336.079836	5.001
H15	-217772.889	-55561.709	557006.132725	13.072
倍面積			305.624510	
面積			152.8122550	
地積			152.81	m ²

作製者	土地家屋調査士 吉村憲和	(令和 6年 8月 10日作製)	申請人	株式会社防府リビング	縮尺	—
-----	--------------	------------------	-----	------------	----	---

地 番 523-4, 523-6~523-17

地 積 測 量 図 ④/④

土地の所在 防府市大字新田字見世屋

地 番	523-16			
測 点	Xn	Yn	(Xn+1 - Xn-1)Yn	距 離
H35	-217777.949	-55536.952	-692712.402296	11.900
H36	-217780.142	-55548.648	1059701.557896	17.178
H38	-217797.026	-55545.482	692818.796986	12.189
K15	-217792.615	-55534.119	-1059424.388163	14.937
		倍 面 積	383.564423	
		面 積	191.7822115	
		地 積	191.78	m ²

地 番	523-17			
測 点	Xn	Yn	(Xn+1 - Xn-1)Yn	距 離
H36	-217780.142	-55548.648	-856337.957568	7.964
H37	-217781.610	-55556.476	310838.483220	5.000
H14	-217785.737	-55559.299	1091740.225350	15.794
H13	-217801.260	-55556.388	627176.064132	11.699
H38	-217797.026	-55545.482	-1173009.488876	17.178
		倍 面 積	407.326258	
		面 積	203.6631290	
		地 積	203.66	m ²

作 製 者 土地家屋調査士 吉村憲和
(令和 6年 8月 10日作製)

申 請 人 株式会社防府リビング

縮尺 