


# 1～5号地

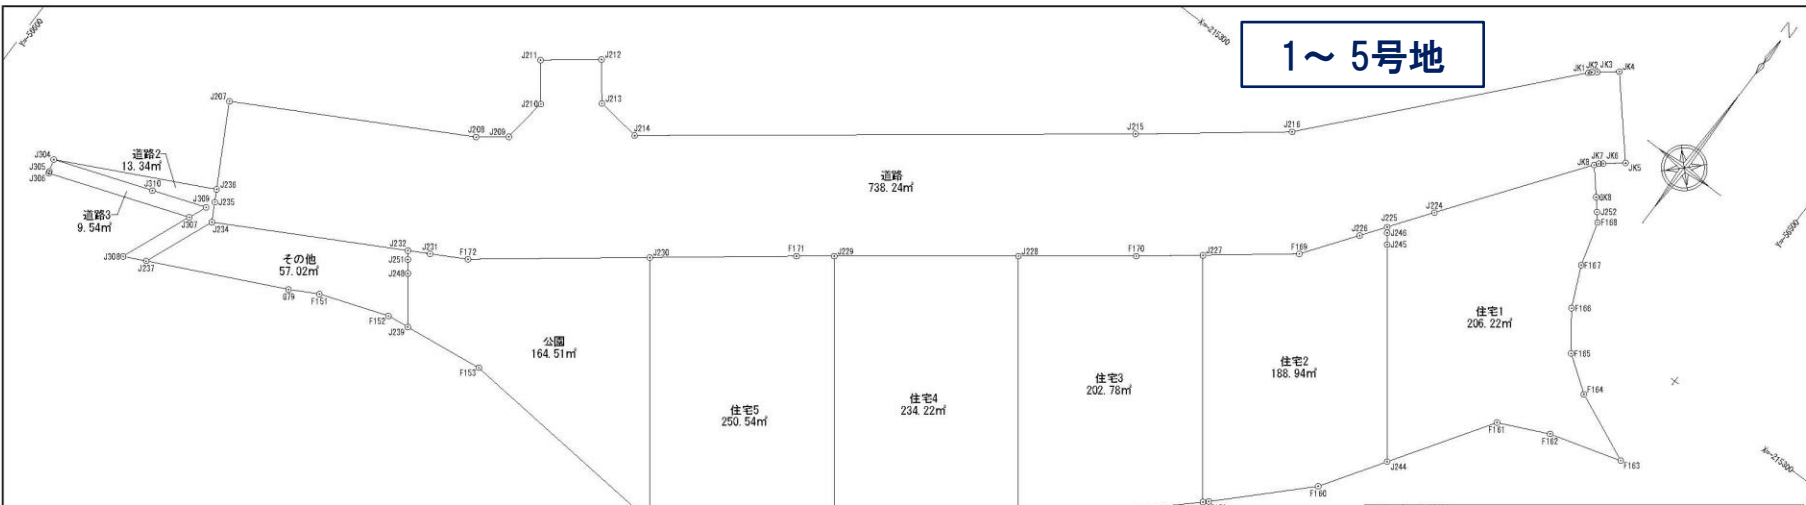

地番	住宅1			
測点	Xn	Yn	(Xn+1 - Xn-1)Yn	距離
JK8	-215291.924	-56512.778	407796.206048	10.926
J224	-215300.737	-56519.236	646184.425188	3.233
J225	-215303.357	-56521.130	164872.136210	0.373
J246	-215303.654	-56520.905	51829.669885	0.779
J245	-215304.274	-56520.434	675136.584130	14.214
J244	-215315.599	-56511.845	278998.978765	7.637
F161	-215309.211	-56507.660	-446297.496680	3.562
F162	-215307.701	-56504.434	-164710.425110	4.946
F163	-215306.296	-56499.692	-192437.950952	4.972
F164	-215304.295	-56504.244	-205110.405720	2.805
F165	-215302.666	-56506.528	-226817.203392	2.971
F166	-215300.281	-56508.300	-283050.074700	2.883
F167	-215297.657	-56509.495	-310689.203510	2.991
F168	-215294.783	-56510.324	-191965.570628	0.687
J252	-215294.260	-56510.770	-17316.591740	0.971
GK8	-215293.521	-56511.400	-132010.630400	2.109
倍面積				412.445394
面積				206.2226970
地積				206.22 ㎡

地番	住宅4			
測点	Xn	Yn	(Xn+1 - Xn-1)Yn	距離
J228	-215319.471	-56539.232	-386219.495792	12.079
J229	-215326.771	-56548.856	1360961.317352	21.044
J241	-215343.538	-56536.139	386198.365590	12.525
J242	-215333.602	-56528.514	-1360471.746438	17.736
倍面積				468.442631
面積				234.2213155
地積				234.22 ㎡

地番	住宅5			
測点	Xn	Yn	(Xn+1 - Xn-1)Yn	距離
J229	-215326.771	-56548.856	-863840.324256	2.467
F171	-215328.282	-56550.822	417062.312250	9.613
J230	-215334.146	-56558.424	1111259.914752	17.275
J240	-215347.910	-56547.985	802302.811180	5.118
F154	-215348.334	-56542.885	5710.831385	1.915
F155	-215348.011	-56540.997	-52583.127210	1.300
F156	-215347.404	-56539.847	-134225.596778	2.743
F157	-215345.637	-56537.149	-218574.937634	2.645
J241	-215343.538	-56536.139	-1066610.798374	21.044
倍面積				501.065315
面積				250.5426575
地積				250.54 ㎡

地番	その他			
測点	Xn	Yn	(Xn+1 - Xn-1)Yn	距離
J234	-215349.639	-56582.689	616751.310100	5.001
J237	-215354.268	-56584.583	27160.599840	9.511
G79	-215350.119	-56576.025	-290348.160300	2.053
F151	-215349.136	-56574.223	-145735.196448	4.745
F152	-215347.543	-56569.753	-106694.160340	1.453
J239	-215347.356	-56568.312	-168743.274696	3.509
J248	-215344.560	-56570.432	-189467.343232	0.916
J251	-215343.830	-56570.986	-67432.615312	0.580
J232	-215343.368	-56571.336	328622.898924	12.970
倍面積				114.048436
面積				57.0242189
地積				57.02 ㎡

地番	公園			
測点	Xn	Yn	(Xn+1 - Xn-1)Yn	距離
J230	-215334.146	-56558.424	-365676.444856	11.918
F172	-215341.441	-56567.848	481222.682936	2.507
J231	-215342.663	-56570.043	109010.472861	1.478
J232	-215343.368	-56571.336	66584.462472	0.580
J251	-215343.830	-56570.986	67432.615312	0.916
J248	-215344.560	-56570.432	199467.343232	3.509
J239	-215347.356	-56568.312	118906.591824	5.379
F153	-215346.662	-56562.978	31335.889812	15.045
J240	-215347.910	-56547.985	-707754.580260	17.275
倍面積				329.033333
面積				164.5166665
地積				164.51 ㎡


地番	道路3			
測点	Xn	Yn	(Xn+1 - Xn-1)Yn	距離
J305	-215353.410	-56593.185	51556.591535	0.140
J306	-215353.544	-56593.146	-177079.953834	9.657
J307	-215350.281	-56584.057	-251459.549308	1.276
J309	-215349.100	-56583.574	3564.765162	3.683
J310	-215350.344	-56587.041	199922.015853	6.774
J304	-215352.633	-56593.417	173515.416522	0.811
倍面積				19.085930
面積				9.5429650
地積				9.54 ㎡

地番	道路2			
測点	Xn	Yn	(Xn+1 - Xn-1)Yn	距離
J236	-215347.736	-56583.740	234426.434820	10.846
J304	-215352.633	-56593.417	147595.631536	6.774
J310	-215350.344	-56587.041	-199922.015853	3.683
J309	-215349.100	-56583.574	-3564.765162	1.276
J307	-215350.281	-56584.057	32024.556652	5.029
J308	-215354.936	-56585.961	225608.226507	1.531
J237	-215354.268	-56584.583	-299728.536151	5.001
J234	-215349.639	-56582.689	-326934.777042	1.313
J235	-215348.490	-56583.324	-107678.065572	0.861
倍面積				26.889735
面積				13.344675
地積				13.34 ㎡

地番	道路	Xn	Yn	(Xn+1 - Xn-1)Yn	距離
J234	-215349.639	-56582.689	-289816.533058	12.970	
J232	-215343.368	-56571.336	-395207.353296	1.478	
J231	-215342.653	-56570.043	-109010.472861	2.507	
F172	-215341.441	-56567.848	-481222.682936	11.918	
J230	-215334.146	-56558.424	-745383.469886	9.613	
F171	-215328.282	-56550.822	-417062.312250	2.467	
J229	-215326.771	-56548.856	-497120.993096	12.079	
J228	-215319.471	-56539.232	-676548.450112	7.721	
F170	-215314.805	-56533.081	-415348.546107	4.361	
J227	-215312.124	-56529.642	-371117.099730	6.318	
F169	-215308.240	-56524.659	-409012.435254	4.136	
J226	-215304.888	-56522.236	-275998.078888	1.889	
J225	-215303.357	-56521.130	-234619.210630	3.233	
J224	-215300.737	-56519.236	-646184.425188	10.926	
JK8	-215291.924	-56512.778	-56512.778	0.306	
JK7	-215291.677	-56512.597	-24639.492292	0.302	
JK6	-215291.488	-56512.362	-62276.622924	1.462	
JK5	-215290.575	-56511.220	-307364.525580	6.007	
JK4	-215286.049	-56515.169	-205489.154484	1.431	
JK3	-215286.939	-56516.289	63015.662235	0.362	
JK2	-215287.164	-56516.573	22889.212065	0.240	
JK1	-215287.344	-56516.732	847298.846144	19.797	
J216	-215302.156	-56529.667	1198564.261173	10.258	
J215	-215308.463	-56537.957	1482594.846411	32.820	
J214	-215328.379	-56564.044	1105091.727628	3.000	
J213	-215328.000	-56567.126	-150185.438100	2.878	
J212	-215325.724	-56568.782	9786.399286	4.000	
J211	-215328.173	-56561.945	267302.440125	2.878	
J210	-215330.449	-56570.183	297163.171299	3.001	
J209	-215333.426	-56570.563	242574.574144	2.142	
JK4	-215334.737	-56572.257	521087.059227	16.337	
J207	-215342.637	-56586.557	735568.654443	5.625	
J206	-215347.736	-56583.740	331154.830220	0.861	
J205	-215348.490	-56583.324	107678.065572	1.313	
倍面積				1476.487840	
面積				738.2439200	
地積				738.24 ㎡	

図面名	求積図 (確定)		
作成年月日	令和4年11月29日		
縮尺	1/300	図面番号	4
製作者	防府市新橋町9番28号 株式会社防府リビング		

# 7・8号地

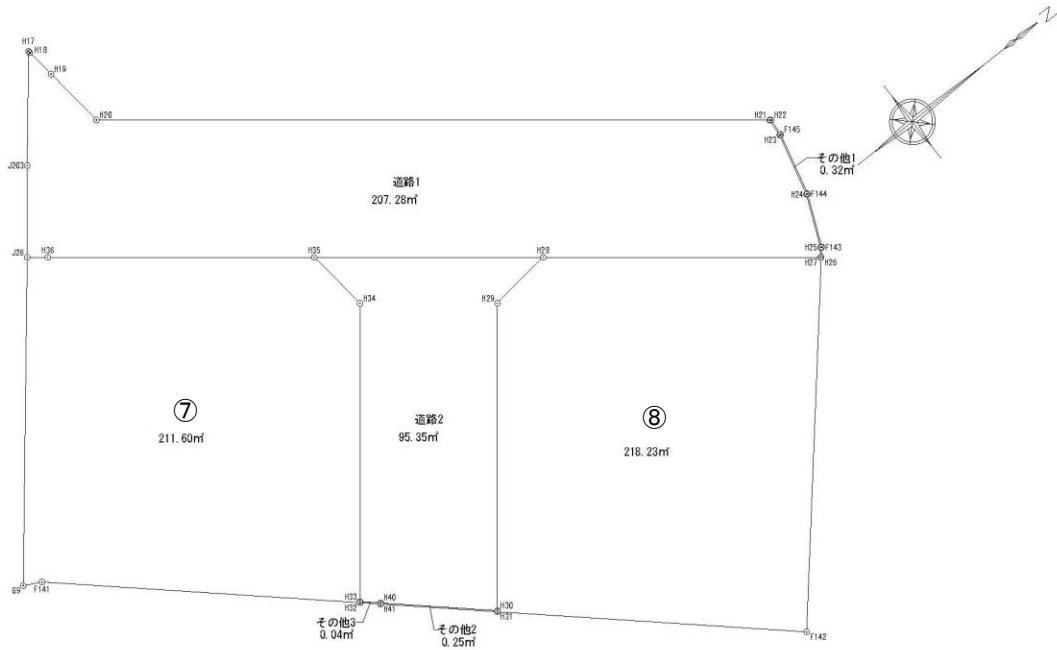

地番	住宅1				
測点	Xn	Yn	(Xn+1 - Xn-1)Yn	距離	
H35	-215372.706	-56547.698	533753.721422	11.640	
H36	-215381.822	-56554.936	555312.916584	0.898	
J26	-215382.525	-56555.494	551302.955512	14.331	
G9	-215391.570	-56544.378	469770.692424	0.832	
F141	-215390.833	-56543.993	-625037.298622	13.922	
H32	-215380.516	-56534.645	-585020.506460	0.050	
H33	-215380.485	-56534.684	-459796.584972	13.029	
H34	-215372.383	-56544.888	-439862.683752	2.829	
倍面積				423.212136	
面積				211.6060680	
地積				211.60 m <sup>2</sup>	

地番	住宅2				
測点	Xn	Yn	(Xn+1 - Xn-1)Yn	距離	
H26	-215355.358	-56533.923	-600899.067567	0.050	
H27	-215355.397	-56533.954	537977.106264	12.102	
H28	-215364.874	-56541.480	694725.164760	2.829	
H29	-215367.684	-56541.157	630773.147492	13.422	
H30	-215376.030	-56530.646	473557.221542	0.050	
H31	-215376.061	-56530.607	-565532.192428	13.542	
F142	-215366.026	-56521.514	-1170164.904342	16.364	
倍面積				436.475721	
面積				218.2378605	
地積				218.23 m <sup>2</sup>	

地番	道路1				
測点	Xn	Yn	(Xn+1 - Xn-1)Yn	距離	
J203	-215380.031	-56558.638	319103.835596	4.013	
J26	-215382.525	-56555.494	101290.889754	0.898	
H36	-215381.822	-56554.936	-555312.916584	11.640	
H35	-215372.706	-56547.698	-958370.385704	10.000	
H28	-215364.874	-56541.480	-978676.477320	12.102	
H27	-215355.397	-56533.954	-552167.128718	0.445	
H25	-215355.107	-56534.292	-70441.727832	2.396	
H24	-215354.151	-56536.489	-93115.597383	2.833	
H23	-215353.460	-56539.236	-42630.583944	0.795	
H21	-215353.397	-56540.028	1298554.823076	29.407	
H20	-215376.427	-56558.314	1319788.257190	2.820	
H19	-215376.732	-56561.117	25339.380416	1.327	
H18	-215376.875	-56562.436	8540.927836	0.070	
H17	-215376.883	-56562.506	178511.268936	4.987	
倍面積				414.565319	
面積				207.2826595	
地積				207.28 m <sup>2</sup>	

地番	道路2				
測点	Xn	Yn	(Xn+1 - Xn-1)Yn	距離	
H35	-215372.706	-56547.698	424616.664282	2.829	
H34	-215372.383	-56544.888	439862.683752	13.029	
H33	-215380.485	-56534.684	206181.992548	6.013	
H30	-215376.030	-56530.646	-723648.799446	13.422	
H29	-215367.684	-56541.157	-630773.147492	2.829	
H28	-215364.874	-56541.480	283951.312560	10.000	
倍面積				190.706204	
面積				95.3531020	
地積				95.35 m <sup>2</sup>	


地番	その他1				
測点	Xn	Yn	(Xn+1 - Xn-1)Yn	距離	
H22	-215353.349	-56539.990	-791.559860	0.061	
H21	-215353.397	-56540.028	6275.943108	0.795	
H23	-215353.460	-56539.236	42630.583944	2.833	
H24	-215354.151	-56536.489	93115.597383	2.396	
H25	-215355.107	-56534.292	70441.727832	0.445	
H27	-215355.397	-56533.954	14190.022454	0.050	
H26	-215355.358	-56533.923	-18825.796359	0.451	
F143	-215355.064	-56534.265	-70950.502575	2.408	
F144	-215354.103	-56536.473	-93454.789869	2.841	
F145	-215353.411	-56539.228	-42630.577912	0.765	
倍面積				0.648146	
面積				0.3240730	
地積				0.32 m <sup>2</sup>	

地番	その他2				
測点	Xn	Yn	(Xn+1 - Xn-1)Yn	距離	
H30	-215376.030	-56530.646	212329.106376	5.111	
H40	-215379.817	-56534.078	215847.109804	0.050	
H41	-215379.848	-56534.039	-212341.850484	5.111	
H31	-215376.061	-56530.607	-215833.857526	0.050	
倍面積				0.508170	
面積				0.2540850	
地積				0.25 m <sup>2</sup>	

地番	その他3				
測点	Xn	Yn	(Xn+1 - Xn-1)Yn	距離	
H40	-215379.817	-56534.078	36012.207686	0.902	
H33	-215380.485	-56534.684	39517.744116	0.050	
H32	-215380.516	-56534.645	-36012.568865	0.902	
H41	-215379.848	-56534.039	-39517.293261	0.050	
倍面積				0.089676	
面積				0.0448380	
地積				0.04 m <sup>2</sup>	

図面名	求積図		
作成年月日	令和5年5月28日		
縮尺	1/200	図面番号	/
作製者	防府市大字大崎254-1 吉村憲和		

# 6号地

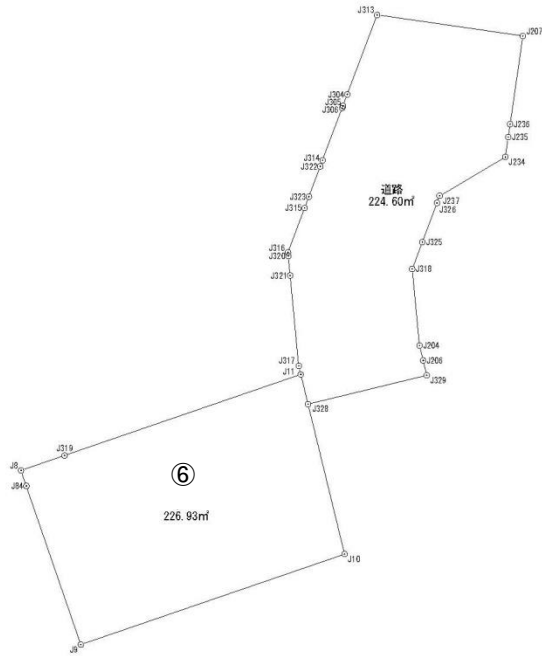

地番	住宅			
測点	Xn	Yn	(Xn+1 - Xn-1)Yn	距離
J11	-215369.089	-56584.758	697520.311866	16.372
J319	-215382.679	-56593.888	910369.282368	3.007
J8	-215385.175	-56595.565	175050.082545	1.073
J84	-215385.772	-56594.674	380372.803954	10.988
J9	-215391.896	-56585.551	-511703.137693	18.267
J10	-215376.729	-56575.370	-1218859.771280	10.104
J328	-215370.352	-56583.207	-432295.701480	2.000
			倍面積	453.870280
			面積	226.9351400
			地積	226.93 m <sup>2</sup>

地番	道路			
測点	Xn	Yn	(Xn+1 - Xn-1)Yn	距離
J207	-215342.637	-56586.557	-24501.979181	9.651
J313	-215347.303	-56595.005	565723.669980	5.562
J304	-215352.633	-56593.417	345615.997619	0.811
J305	-215353.410	-56593.185	51556.391535	0.140
J306	-215353.544	-56593.146	206338.610316	3.665
J314	-215357.056	-56592.099	221501.475486	0.419
J322	-215357.458	-56591.980	137971.247240	2.125
J323	-215359.494	-56591.373	158059.704789	0.790
J315	-215360.251	-56591.148	211424.528928	3.109
J316	-215363.230	-56590.260	178881.811860	0.246
J320	-215363.412	-56590.094	63267.725092	1.272
J321	-215364.348	-56589.232	300658.589616	5.947
J317	-215368.725	-56585.206	268270.461646	0.577
J11	-215369.089	-56584.758	92063.401266	2.000
J328	-215370.352	-56583.207	-279690.792201	8.001
J329	-215364.146	-56578.157	-386824.859409	1.000
J206	-215363.515	-56578.933	-71402.613446	1.000
J204	-215362.884	-56579.709	-245555.937060	5.040
J318	-215359.175	-56583.121	-312282.244799	1.889
J325	-215357.365	-56583.660	-250609.030140	2.733
J326	-215354.746	-56584.440	-175242.010680	0.499
J237	-215354.268	-56584.583	-288977.465381	5.001
J234	-215349.639	-56582.689	-326934.777042	1.313
J235	-215348.490	-56583.324	-107678.065572	0.861
J236	-215347.736	-56583.740	-331184.630220	5.825
			倍面積	449.210242
			面積	224.6051210
			地積	224.60 m <sup>2</sup>

(確定)

図面名	求積図		
作成年月日	令和5年7月1日		
縮尺	1/300	図面番号	5
作製者	防府市新橋町9番28号 株式会社防府リビング		