
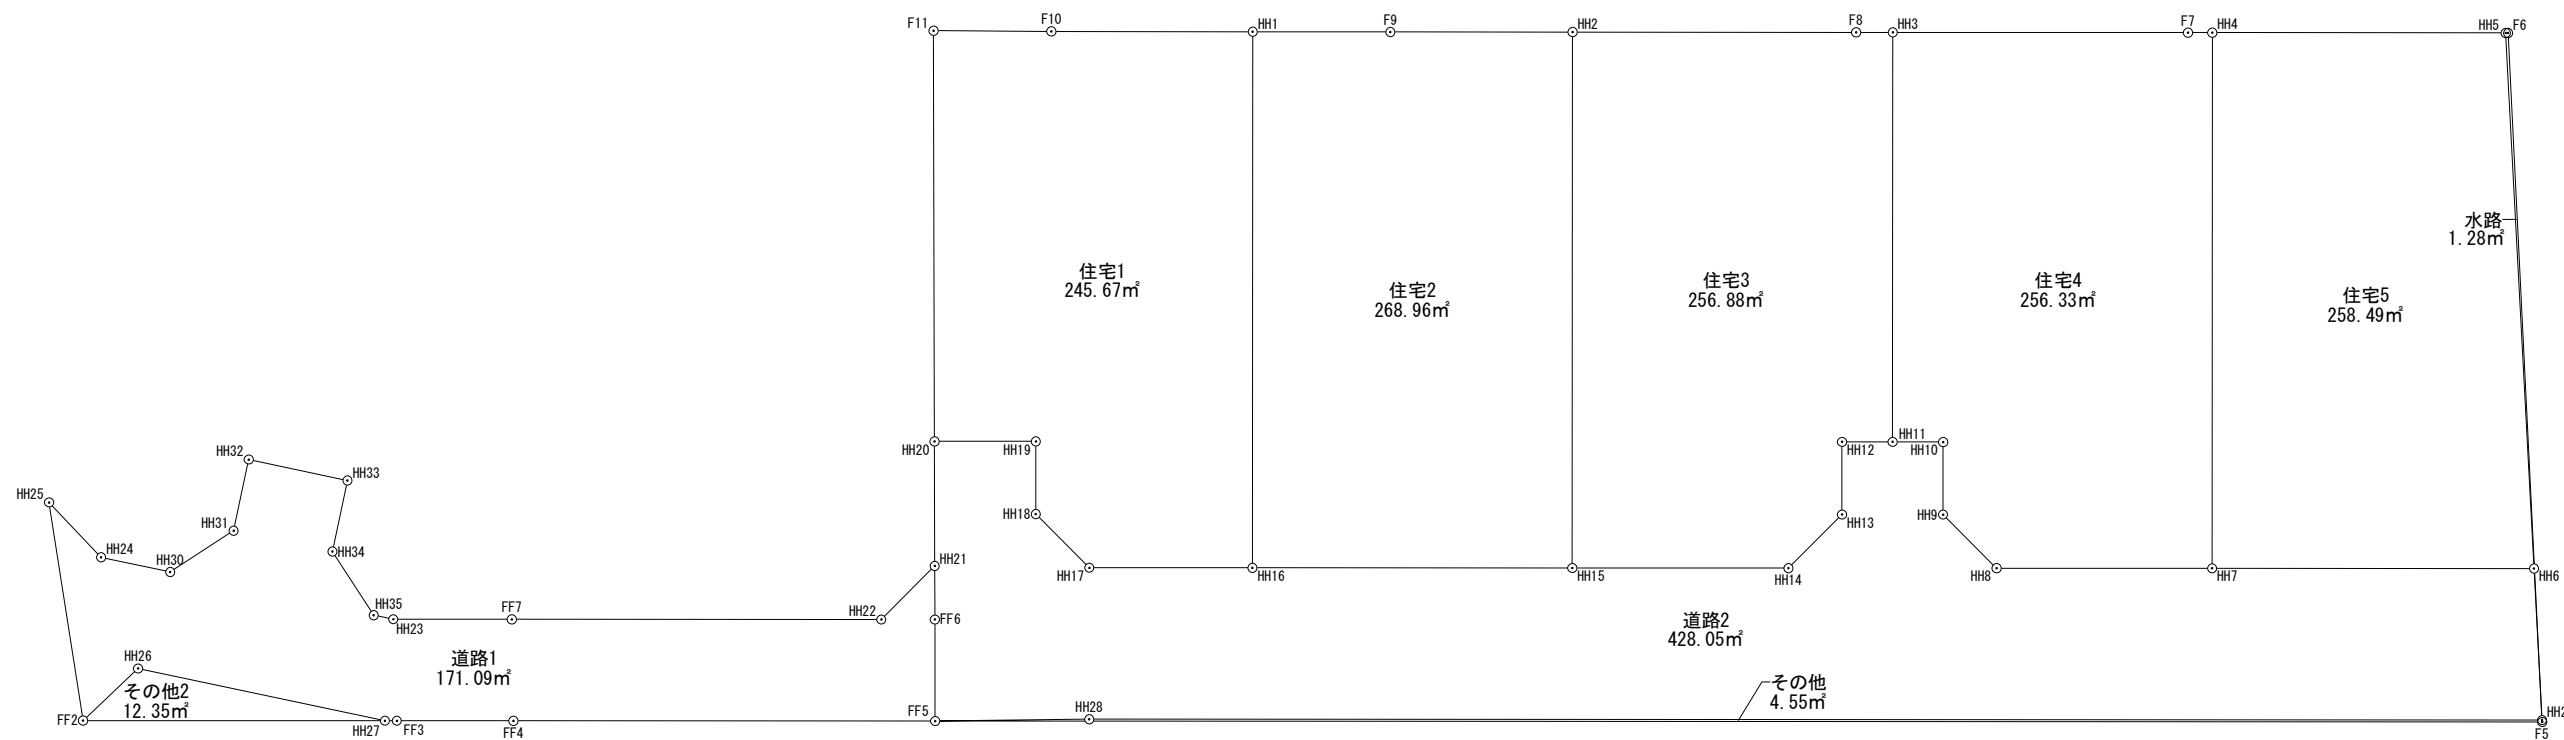


X=217500

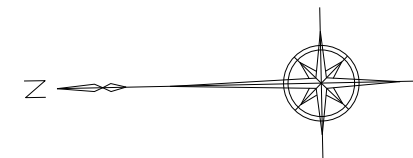

Y=55800

Y=55800

+

X=217500

(確定)

図面名	求積図		
作成年月日	令和2年4月20日		
縮尺	1/300	図面番号	/
作製者	防府市新橋町9番28号 株式会社防府リビング		

地番 住宅1				
測点	Xn	Yn	(Xn+1 - Xn-1)Yn	距離
F11	-217519.063	-55766.846	-276938.157236	16.267
HH20	-217518.762	-55783.110	207122.687430	4.015
HH19	-217522.776	-55783.195	220455.186640	2.879
HH18	-217522.714	-55786.073	112408.937095	3.002
HH17	-217524.791	-55788.240	476319.993120	6.462
HH16	-217531.252	-55788.378	385720.845492	21.231
HH1	-217531.705	-55767.152	-419592.051648	7.979
F10	-217523.728	-55766.975	-705006.097950	4.667
			倍面積	491.342943
			面積	245.6714715
			地積	245.67 m <sup>2</sup>

地番 住宅2				
測点	Xn	Yn	(Xn+1 - Xn-1)Yn	距離
HH1	-217531.705	-55767.152	-329137.731104	21.231
HH16	-217531.252	-55788.378	681510.825648	12.672
HH15	-217543.921	-55788.648	732058.639056	21.222
HH2	-217544.374	-55767.431	-377378.205577	7.222
F9	-217537.154	-55767.274	-706515.594306	5.450
			倍面積	537.933717
			面積	268.9668585
			地積	268.96 m <sup>2</sup>

地番 住宅3				
測点	Xn	Yn	(Xn+1 - Xn-1)Yn	距離
HH2	-217544.374	-55767.431	-651642.431235	21.222
HH15	-217543.921	-55788.648	452278.569336	8.562
HH14	-217552.481	-55788.831	598391.001306	3.000
HH13	-217554.647	-55786.755	124292.890140	2.878
HH12	-217554.709	-55783.878	114970.572558	1.999
HH11	-217556.708	-55783.920	130869.076320	16.217
HH3	-217557.055	-55767.707	-61456.013114	1.449
F8	-217555.606	-55767.675	-707189.886675	11.235
			倍面積	513.778636
			面積	256.8893180
			地積	256.88 m <sup>2</sup>

地番 住宅4				
測点	Xn	Yn	(Xn+1 - Xn-1)Yn	距離
HH3	-217557.055	-55767.707	-671275.889159	16.217
HH11	-217556.708	-55783.920	92210.819760	2.000
HH10	-217558.708	-55783.963	108165.104257	2.878
HH9	-217558.647	-55786.840	112410.482600	3.001
HH8	-217560.723	-55789.007	592032.942284	8.538
HH7	-217569.259	-55789.190	501489.028910	21.214
HH4	-217569.712	-55767.981	-28664.742234	0.967
F7	-217568.745	-55767.960	-705855.069720	11.693
			倍面積	512.676698
			面積	256.3383490
			地積	256.33 m <sup>2</sup>

地番 住宅5				
測点	Xn	Yn	(Xn+1 - Xn-1)Yn	距離
HH4	-217569.712	-55767.981	-673119.530670	21.214
HH7	-217569.259	-55789.190	686039.669430	12.753
HH6	-217582.009	-55789.462	673378.806340	21.240
HH5	-217581.329	-55768.233	-685781.961201	11.620
			倍面積	516.983899
			面積	258.4919495
			地積	258.49 m <sup>2</sup>

地番 その他				
測点	Xn	Yn	(Xn+1 - Xn-1)Yn	距離
HH28	-217524.662	-55794.238	-3550968.483272	6.104
FF5	-217518.558	-55794.183	3210508.878186	63.661
F5	-217582.204	-55795.543	3551051.538692	0.075
HH29	-217582.202	-55795.468	-3210582.819656	57.553
			倍面積	9.113950
			面積	4.5569750
			地積	4.55 m <sup>2</sup>

地番 その他2				
測点	Xn	Yn	(Xn+1 - Xn-1)Yn	距離
HH27	-217496.769	-55793.717	123806.258023	10.000
HH26	-217487.031	-55791.443	-667098.283951	3.000
FF2	-217484.812	-55793.462	543316.732956	11.960
			倍面積	24.707028
			面積	12.3535140
			地積	12.35 m <sup>2</sup>

地番 水路				
測点	Xn	Yn	(Xn+1 - Xn-1)Yn	距離
F5	-217582.204	-55795.543	-43464.727997	27.319
F6	-217581.423	-55768.235	-48797.205625	0.094
HH5	-217581.329	-55768.233	32680.184538	21.240
HH6	-217582.009	-55789.462	48704.200326	6.009
HH29	-217582.202	-55795.468	10880.116260	0.075
			倍面積	2.567502
			面積	1.2837510
			地積	1.28 m <sup>2</sup>

地番 道路1				
測点	Xn	Yn	(Xn+1 - Xn-1)Yn	距離
HH25	-217483.641	-55784.795	-47249.721365	8.746
FF2	-217484.812	-55793.462	189139.836180	3.000
HH26	-217487.031	-55791.443	667098.283951	10.000
HH27	-217496.769	-55793.717	569542.263136	0.470
FF3	-217497.239	-55793.727	283990.070430	4.621
FF4	-217501.859	-55793.826	1189468.576494	16.703
FF5	-217518.558	-55794.183	935835.831459	4.021
FF6	-217518.632	-55790.163	6304.288419	2.124
HH21	-217518.671	-55788.039	-118493.794836	3.000
HH22	-217516.508	-55790.118	-936883.451574	14.633
FF7	-217501.878	-55789.806	-1078249.580562	4.698
HH23	-217497.181	-55789.706	-305002.322702	0.791
HH35	-217496.411	-55789.526	-131328.544204	3.001
HH34	-217494.827	-55786.977	-51826.101633	2.878
HH33	-217495.482	-55784.175	-180740.727000	4.000
HH32	-217491.587	-55783.265	-253813.855750	2.878
HH31	-217490.932	-55786.067	-178738.558668	3.001
HH30	-217488.383	-55787.651	-294168.283723	2.797
HH24	-217485.659	-55787.015	-264542.025130	3.000
			倍面積	342.182922
			面積	171.0914610
			地積	171.09 m <sup>2</sup>

地番 道路2				
測点	Xn	Yn	(Xn+1 - Xn-1)Yn	距離
HH20	-217518.762	-55783.110	-228989.666550	4.930
HH21	-217518.671	-55788.039	-7252.445070	2.124
FF6	-217518.632	-55790.163	-6304.288419	4.021
FF5	-217518.558	-55794.183	336438.923490	6.104
HH28	-217524.662	-55794.238	3550968.483272	57.553
HH29	-217582.202	-55795.468	3199702.703396	6.009
HH6	-217582.009	-55789.462	-722083.006666	12.753
HH7	-217569.259	-55789.190	-1187528.698340	8.538
HH8	-217560.723	-55789.007	-592032.942284	3.001
HH9	-217558.647	-55786.840	-112410.482600	2.878
HH10	-217558.708	-55783.963	-108165.104257	2.000
HH11	-217556.708	-55783.920	-223079.896080	1.999
HH12	-217554.709	-55783.878	-114970.572558	2.878
HH13	-217554.647	-55786.755	-124292.890140	3.000
HH14	-217552.481	-55788.831	-598391.001306	8.562
HH15	-217543.921	-55788.648	-1184337.208392	12.672
HH16	-217531.252	-55788.378	-1067231.671140	6.462
HH17	-217524.791	-55788.240	-476319.993120	3.002
HH18	-217522.714	-55786.073	-112408.937095	2.879
HH19	-217522.776	-55783.195	-220455.186640	4.015
			倍面積	856.119501
			面積	428.0597505
			地積	428.05 m <sup>2</sup>

(確定)

図面名	求積表		
作成年月日	令和2年4月20日		
縮尺	1/300	図面番号	/
作製者	防府市新橋町9番28号 株式会社防府リビング		