


S=1/250

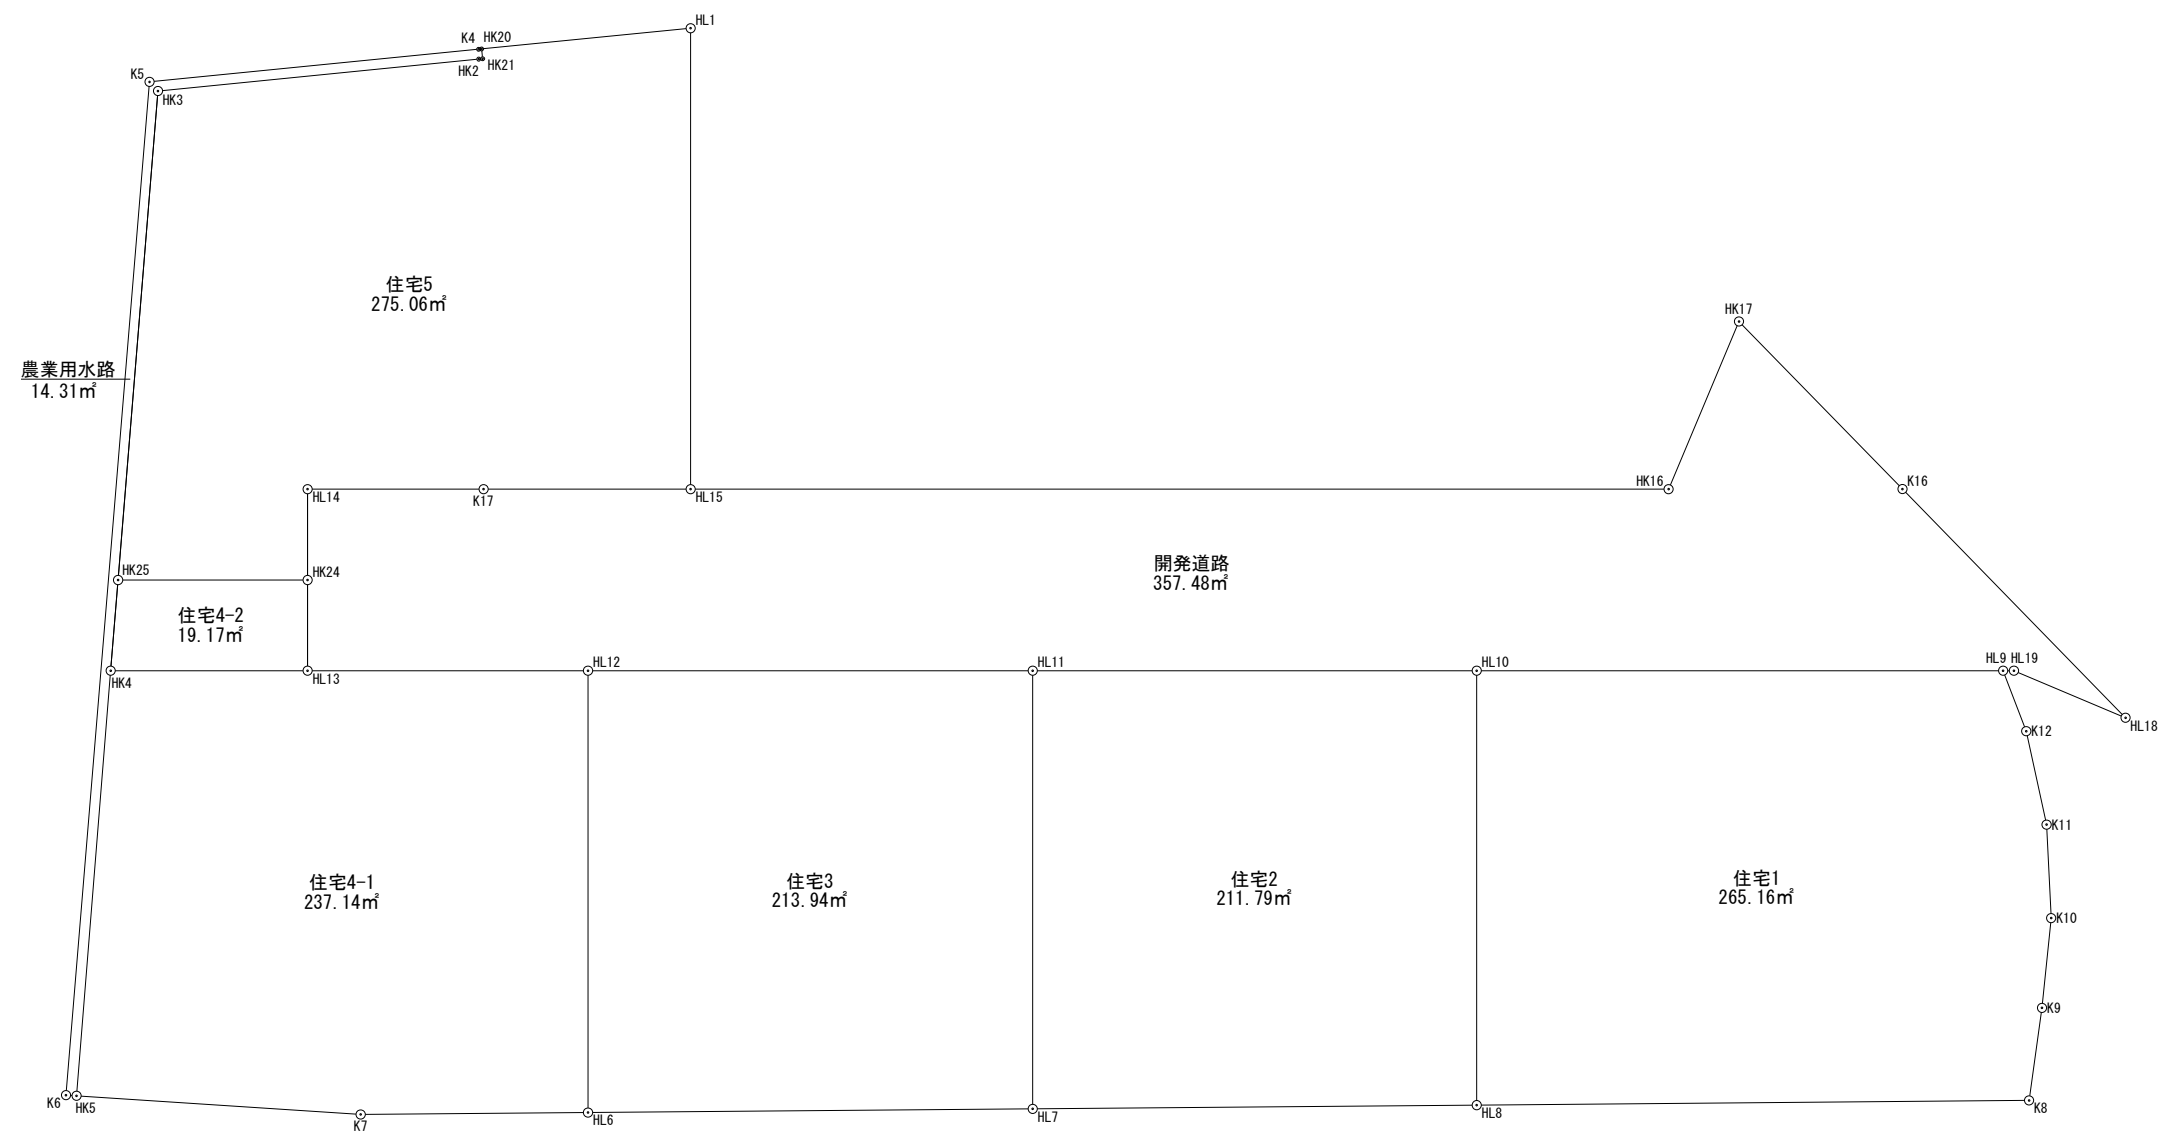

座 標 求 積 表

地 番 住宅1				
測 点	Xn	Yn	(Xn+1 - Xn-1)Yn	距 離
HL10	-215534.963	-58738.081	1252295.886920	14.361
HL8	-215547.230	-58730.613	154872.626481	18.269
K8	-215537.600	-58715.088	-732001.002096	3.091
K9	-215534.763	-58716.315	-324759.938265	2.984
K10	-215532.069	-58717.599	-308502.265146	3.094
K11	-215529.509	-58719.337	-284671.345776	3.160
K12	-215527.221	-58721.517	-211338.739683	2.142
HL9	-215525.910	-58723.211	454635.099562	17.409
		倍 面 積	530.321997	
		面 積	265.1609985	
		地 積	265.16	m ²

地 番 住宅2				
測 点	Xn	Yn	(Xn+1 - Xn-1)Yn	距 離
HL10	-215534.963	-58738.081	-272074.791192	14.684
HL11	-215542.598	-58750.624	1175482.484992	14.485
HL7	-215554.971	-58743.092	272098.002144	14.685
HL8	-215547.230	-58730.613	-1175082.104904	14.361
		倍 面 積	423.591040	
		面 積	211.7955200	
		地 積	211.79	m ²

地 番 住宅3				
測 点	Xn	Yn	(Xn+1 - Xn-1)Yn	距 離
HL11	-215542.598	-58750.624	-277596.698400	14.708
HL12	-215550.246	-58763.187	1182609.138375	14.607
HL6	-215562.723	-58755.591	277620.167475	14.708
HL7	-215554.971	-58743.092	-1182204.726500	14.485
		倍 面 積	427.880950	
		面 積	213.9404750	
		地 積	213.94	m ²

地 番 住宅4-1				
測 点	Xn	Yn	(Xn+1 - Xn-1)Yn	距 離
HL12	-215550.246	-58763.187	-449773.433298	9.276
HL13	-215555.069	-58771.110	482510.813100	6.514
HK4	-215558.456	-58776.674	939310.027194	14.102
HK5	-215571.050	-58770.329	483797.348328	9.417
K7	-215566.688	-58761.983	-489311.032441	7.522
HL6	-215562.723	-58755.591	-966059.427222	14.607
		倍 面 積	474.295661	
		面 積	237.1478305	
		地 積	237.14	m ²

地 番 住宅4-2				
測 点	Xn	Yn	(Xn+1 - Xn-1)Yn	距 離
HK25	-215555.766	-58778.024	349670.464776	3.010
HK4	-215558.456	-58776.674	-40967.341778	6.514
HL13	-215555.069	-58771.110	-349629.333390	3.000
HK24	-215552.507	-58772.670	40964.550990	6.268
		倍 面 積	38.340598	
		面 積	19.1702990	
		地 積	19.17	m ²

地 番 住宅5				
測 点	Xn	Yn	(Xn+1 - Xn-1)Yn	距 離
HL1	-215530.336	-58771.337	-519479.847743	6.944
HK20	-215534.514	-58776.884	260910.588076	0.327
HK21	-215534.775	-58776.687	19866.520206	0.128
HK2	-215534.852	-58776.789	381696.467766	10.661
HK3	-215541.269	-58785.303	1229435.826942	16.222
HK25	-215555.766	-58778.024	660547.433712	6.268
HK24	-215552.507	-58772.670	-342409.575420	3.005
HL14	-215549.940	-58774.233	-328783.059402	5.821
K17	-215546.913	-58769.261	-387113.122207	6.846
HL15	-215543.353	-58763.413	-974121.097301	15.239
		倍 面 積	550.134629	
		面 積	275.0673145	
		地 積	275.06	m ²

地 番 開発道路				
測 点	Xn	Yn	(Xn+1 - Xn-1)Yn	距 離
HK17	-215520.589	-58736.676	236238.910872	6.010
HK16	-215526.532	-58735.781	1337061.318684	32.349
HL15	-215543.353	-58763.413	1197657.120353	6.846
K17	-215546.913	-58769.261	387113.122207	5.821
HL14	-215549.940	-58774.233	479362.644348	6.005
HL13	-215555.069	-58771.110	17983.959660	9.276
HL12	-215550.246	-58763.187	-732835.705077	14.708
HL11	-215542.598	-58750.624	-897885.786592	14.684
HL10	-215534.963	-58738.081	-980221.095728	17.409
HL9	-215525.910	-58723.211	-542602.469640	0.359
HL19	-215525.723	-58722.904	-45627.696408	4.005
HL18	-215525.133	-58718.943	-188663.963859	10.567
K16	-215522.510	-58729.179	-266865.389376	7.739
		倍 面 積	714.969444	
		面 積	357.4847220	
		地 積	357.48	m ²

地 番 農業用水路				
測 点	Xn	Yn	(Xn+1 - Xn-1)Yn	距 離
HK20	-215534.514	-58776.884	-11814.153684	0.098
K4	-215534.574	-58776.962	390396.581604	10.940
K5	-215541.156	-58785.701	2153731.727537	33.619
K6	-215571.211	-58770.637	1756889.422478	0.348
HK5	-215571.050	-58770.329	-749615.546395	14.102
HK4	-215558.456	-58776.674	-1750428.128394	19.232
HK3	-215541.269	-58785.303	-1387568.292012	10.661
HK2	-215534.852	-58776.789	-381696.467766	0.128
HK21	-215534.775	-58776.687	-19866.520206	0.327
		倍 面 積	28.623162	
		面 積	14.3115810	
		地 積	14.31	m ²